

EVACUATION DRILL EXAMPLE

Draw a floor plan of your facility. Include labels for important areas such as storage, utilities room, etc. Mark the fire alarm panel, smoke alarms, pull stations, sprinkler room controls, and fire extinguishers. Make sure you plan for two ways out of every room.

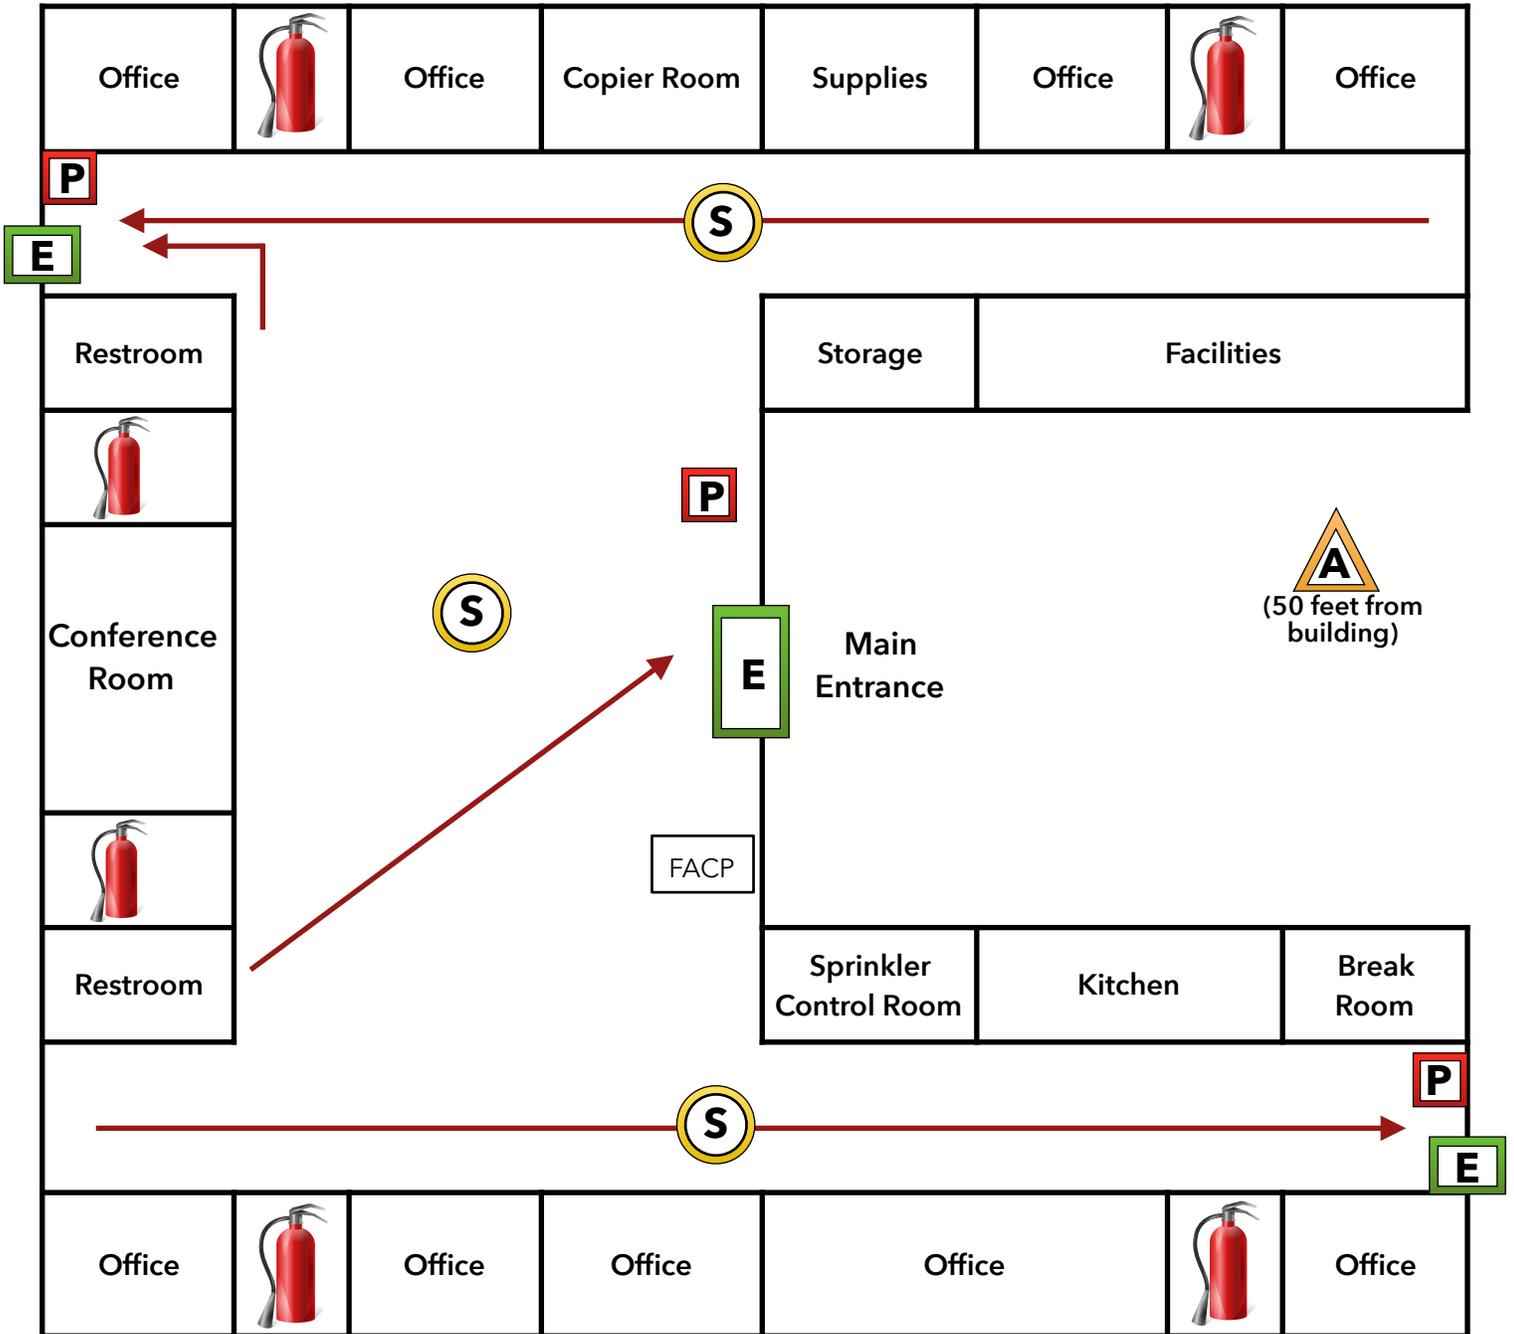


DIAGRAM KEY



Exit



Fire Alarm Pull Station



Re-assembly Point



Smoke Alarm



Fire Extinguisher



Primary Escape



Fire Alarm Control Panel