

EVACUATION DIAGRAM EXAMPLE

Draw a floor plan of your facility. Include labels for important areas such as storage, utilities room, etc. Mark the fire alarm panel, smoke alarms, pull stations, sprinkler room controls, and fire extinguishers. Make sure you plan for two ways out of every room.

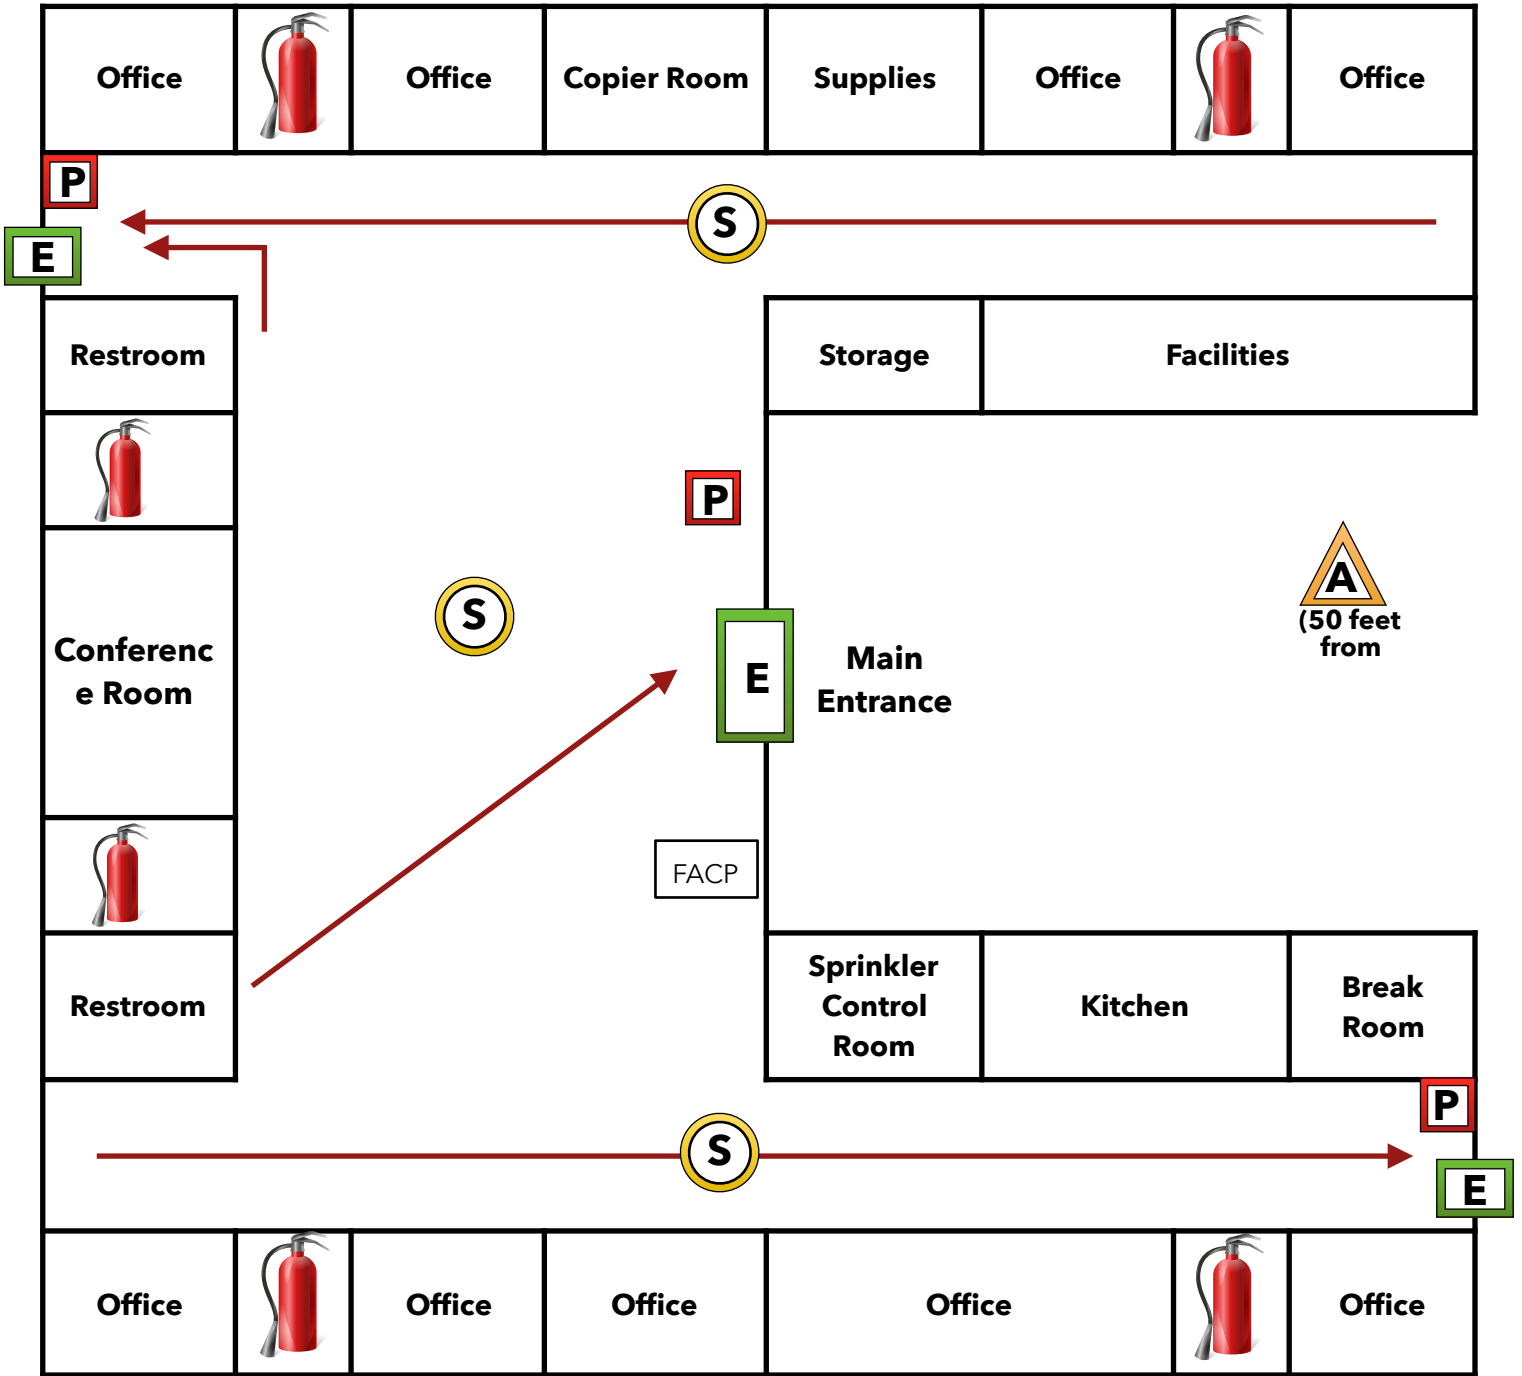


DIAGRAM KEY

